


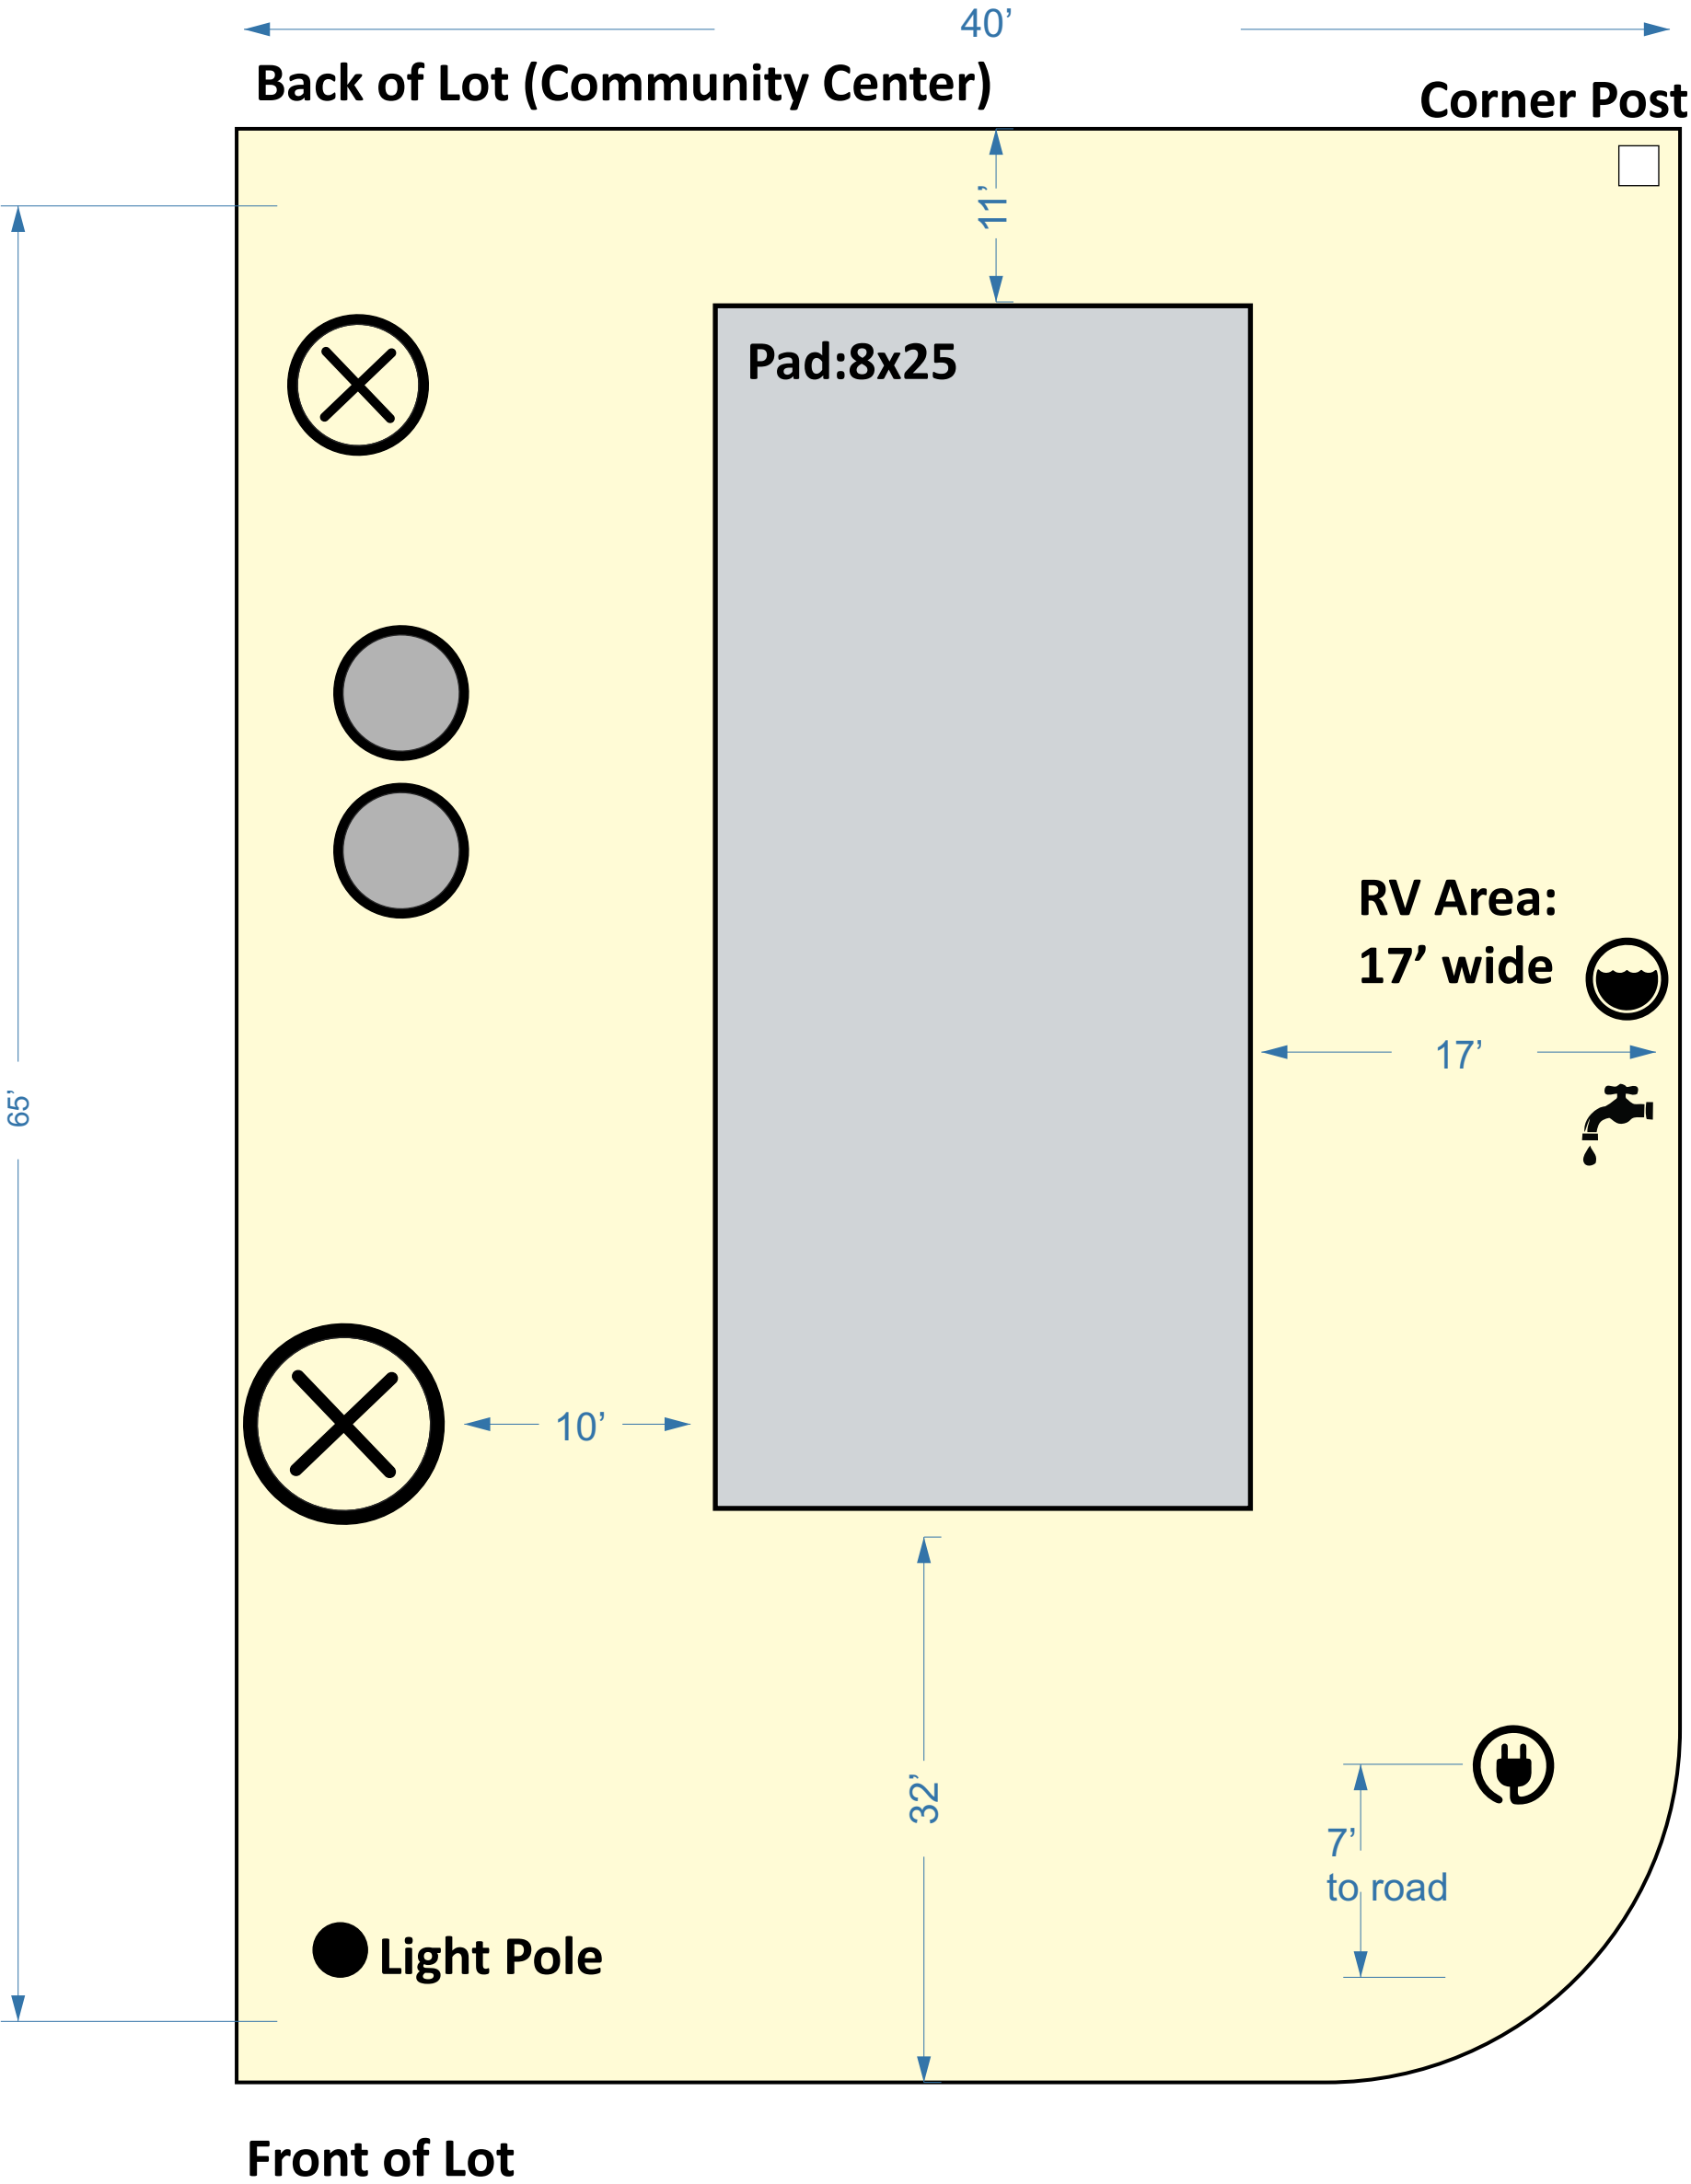

SITE:C1 37'W x 68'D

All measurements are approximate



 ELECTRIC

 WATER

 SEWER

 TREE

 SEWER LID