


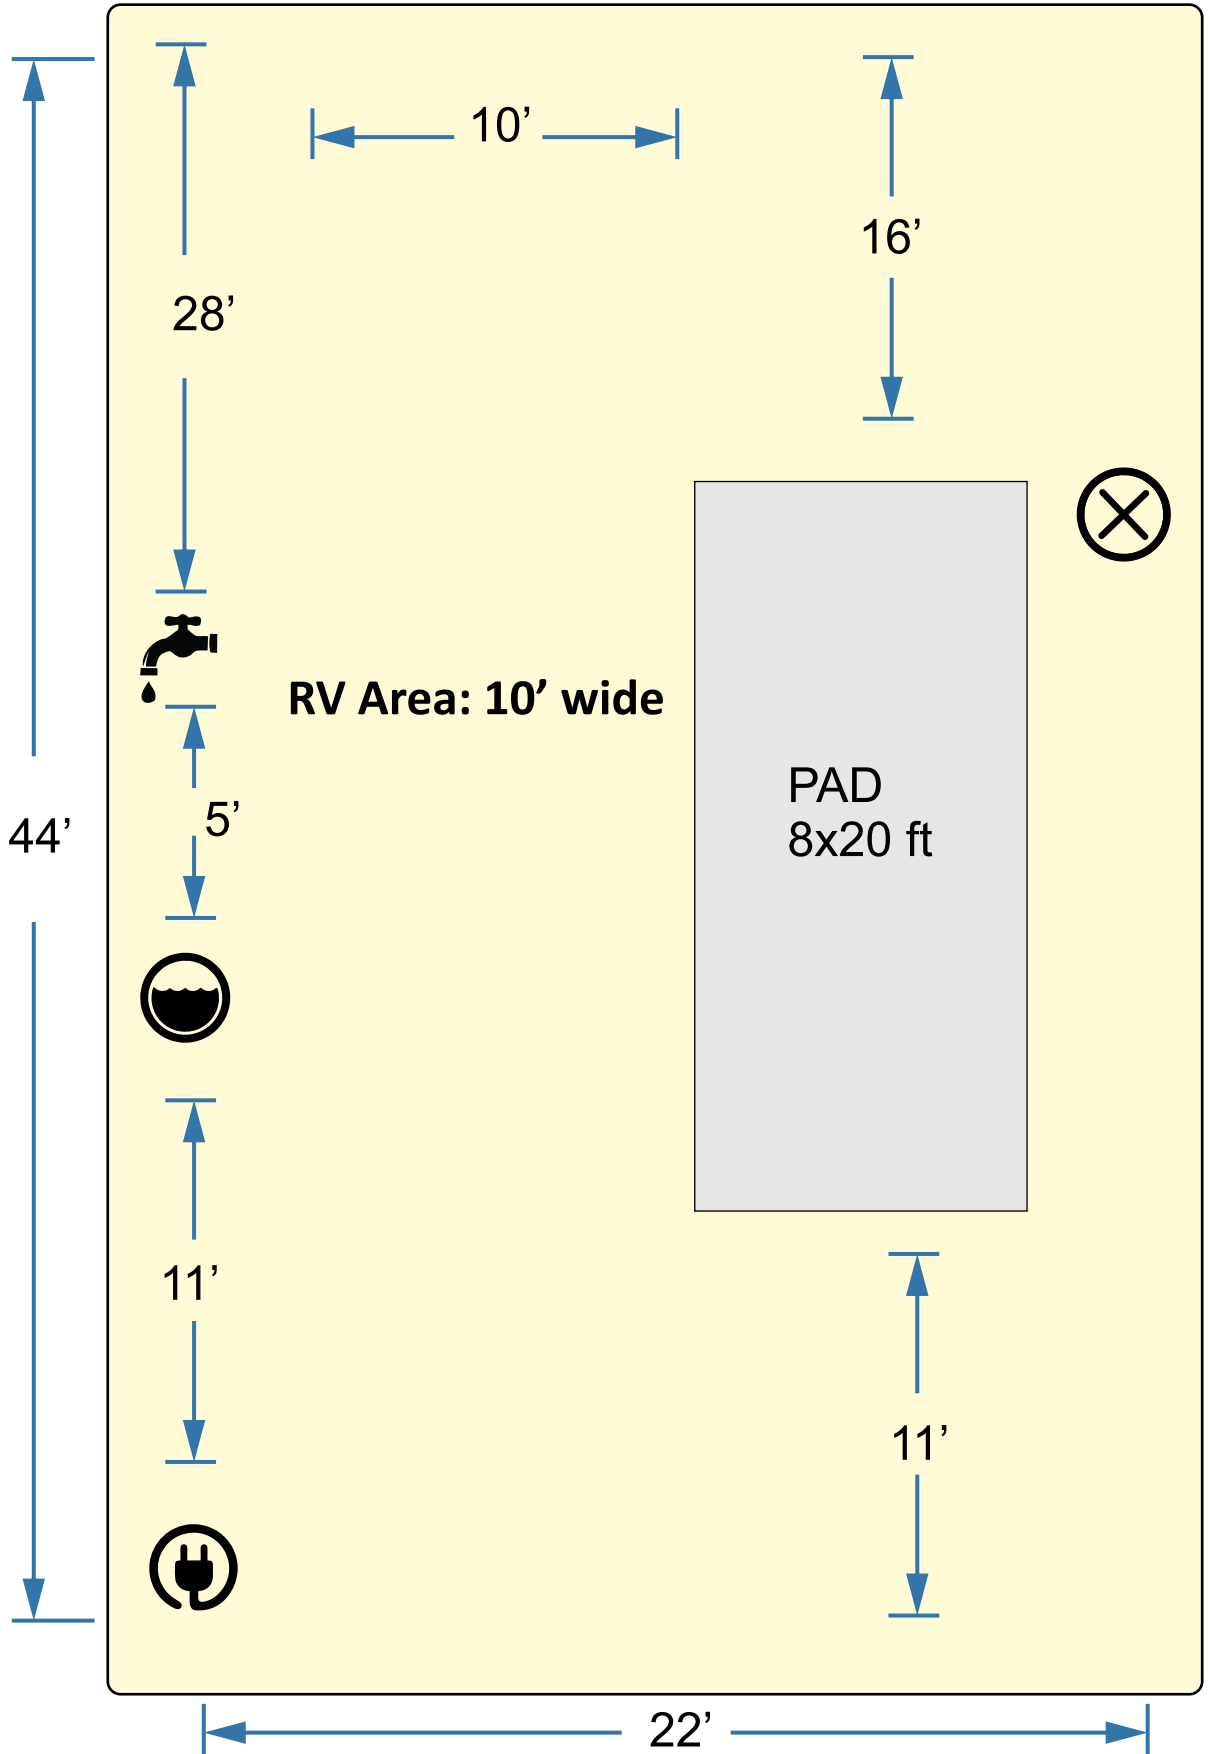

SITE: B58
22'W x 44'D



ELECTRIC



WATER



SEWER



TREE